


REAR ELEVATION  
Compost Latrine

COMPOST LATRINE

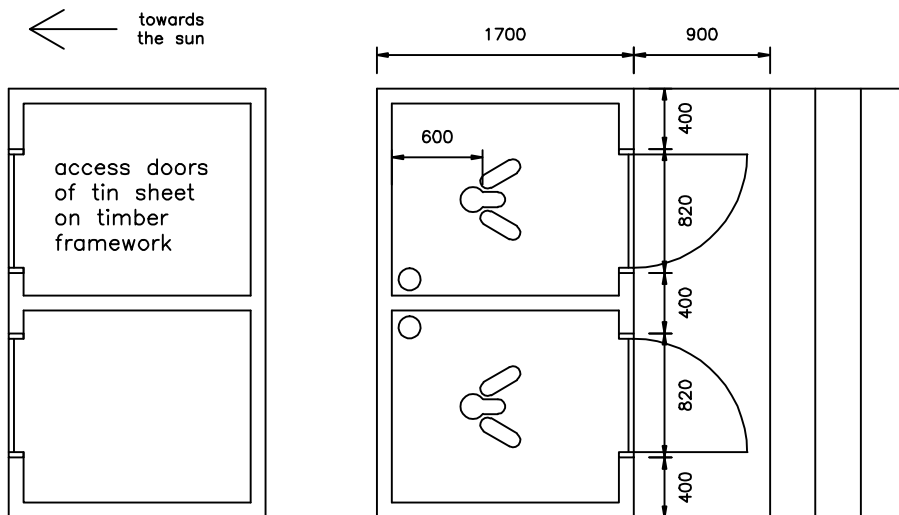

PLAN of PIT

FLOOR PLAN

**dkbrown**  
associates  
Chartered building surveyors and property consultants

18 The Gables · Sutton on the Forest  
York · YO61 1DQ  
TEL : 01347 811110  
FAX : 01347 811309  
Email : david@dkbrown.co.uk  
Web : www.dkbrown.co.uk

**Igigo & Bumadeya,**  
**Budalang'i, Western**  
**Kenya**

**COMPOST LATRINES**

DATE Oct 2010  
DRAWN AJ  
SCALE 1:50 @ A4  
DRAWING No DKB Africa-02